



STOREY COUTY PUBLIC WORKS DEPARTMENT

PO Box 435, Virginia City, NV 89440

100 Toll Road, Virginia City

775-847-0958

PublicWorks@StoreyCounty.org

Encroachment Permit Application

DATE ISSUED: _____

PERMIT#: _____

Contractor	Contact Name
Phone / Email	Mailing Address
Doing Work For	Contractor License #
Job Location	Assessor Parcel Number (APN)
Description of work	Jobsite Dimensions
Work Start Date	End Date
Traffic Control	Contractor / Owner Signature

FOR OFFICE USE ONLY

Encroachment Base Fee \$100.00
Excavation Base Fee \$120.00
Total Fees Due \$220.00

Approved by _____
Date _____

Amount Paid: \$ _____
Check No. _____

{ } COPY TO APPLICANT – DATE: _____

INSPECTED: _____ DATE: _____


STOREY COUNTY PUBLIC WORKS DEPARTMENT
Encroachment Permit Application

REQUIRED ATTACHMENTS:

1. Concise description of work to be performed.
2. Legible drawing of job location showing true north and nearest cross street or road.
3. A copy of a current Nevada State Contractors License for work designated.
4. A copy of a current Storey County Business License.
5. A Traffic Plan- required if closing any part of a street or road.
6. ** Contractor must notify Storey County Dispatch at (775)- 847-0950 to provide road closure dates and details.

INSTRUCTIONS FOR PERMITTED WORK:

1. Work shall not begin until the permit has been issued.
 2. A copy of this permit must be posted at the jobsite at all times.
 3. ALL excavations and cuts must contact "CALL BEFORE YOU DID" 48 hrs. prior to project start date.
 4. 24-hr notice must be given prior to work beginning.
 5. 24-hr notice must be given before backfilling is started.
 6. The project site must be clean, and work completed before final inspection.
 7. Contractor must call for final inspection within 24 HRS of completion of project.
- All material disturbed within the encroachment shall be compacted, backfilled and dressed to original confirmation. Select road aggregates on any traveled surface or shoulder lost through excavation and backfill shall be replaced with approved fill material before the project will be signed off for completion.
 - Applicant must comply with all Storey County codes as well as meeting Standard Specifications for Public Works Construction. Applicant must also comply with The Manual for Uniform Traffic Code Devices (MUTCD).
 - Work shall not be performed on weekends or holidays- unless prior approval is given by Storey County Public Works Director.
 - Non-compliance to any of the above-mentioned requirements shall result in revocation of Encroachment Permit.

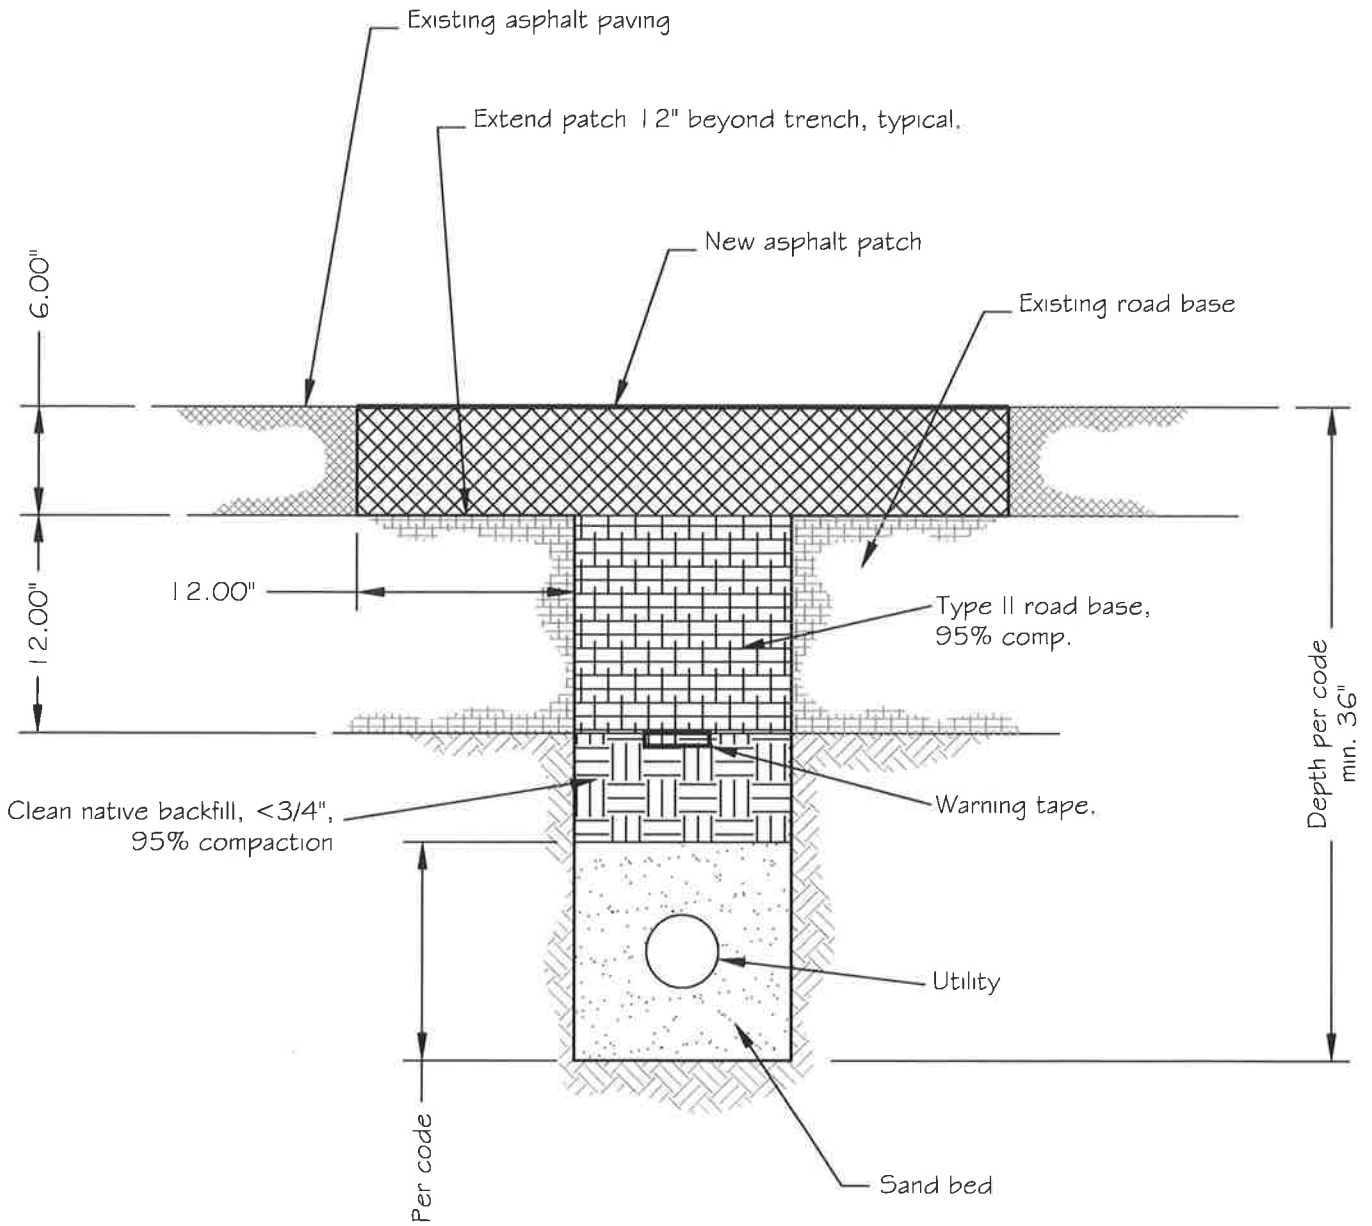

STOREY COUNTY
 PUBLIC WORKS
 100 TOLL ROAD - P.O. BOX 435
 VIRGINIA CITY NV 89440



PERMANENT ASPHALT PATCH


For use in patch of asphalt paving
 after install of utility trench.

STANDARD DETAIL


PROJECT NUMBER	
SCALE	N.T.S.
DATE	APR 2020
SHEET	SD-1

NOTES:

1. Portland Cement Concrete (P.C.C.) shall have the following characteristics: 4000 psi minimum compressive strength @ 28 days, 6-8 sacks of cement per cubic yard with a maximum water/cement ratio of 0.45, air entrainment of 6% ± 1.5%, slump at one to four inches. All materials shall conform to SSPWC section 202.
2. For industrial areas, an engineered design is required. Use 6.5" of concrete for 40 trucks (traffic). See calculation sheets provided with permit set.
3. Aggregate base shall be engineered, type II, class B and placed with 95% compaction.
4. Valley gutter shall have weakened plane joints at 10'-0" o.c..
5. For local and collector streets w=6.0'. Arterial streets (driveways only) w=10.0'.
6. Valley gutter sections along curb and gutter may be monolithic pour as shown.

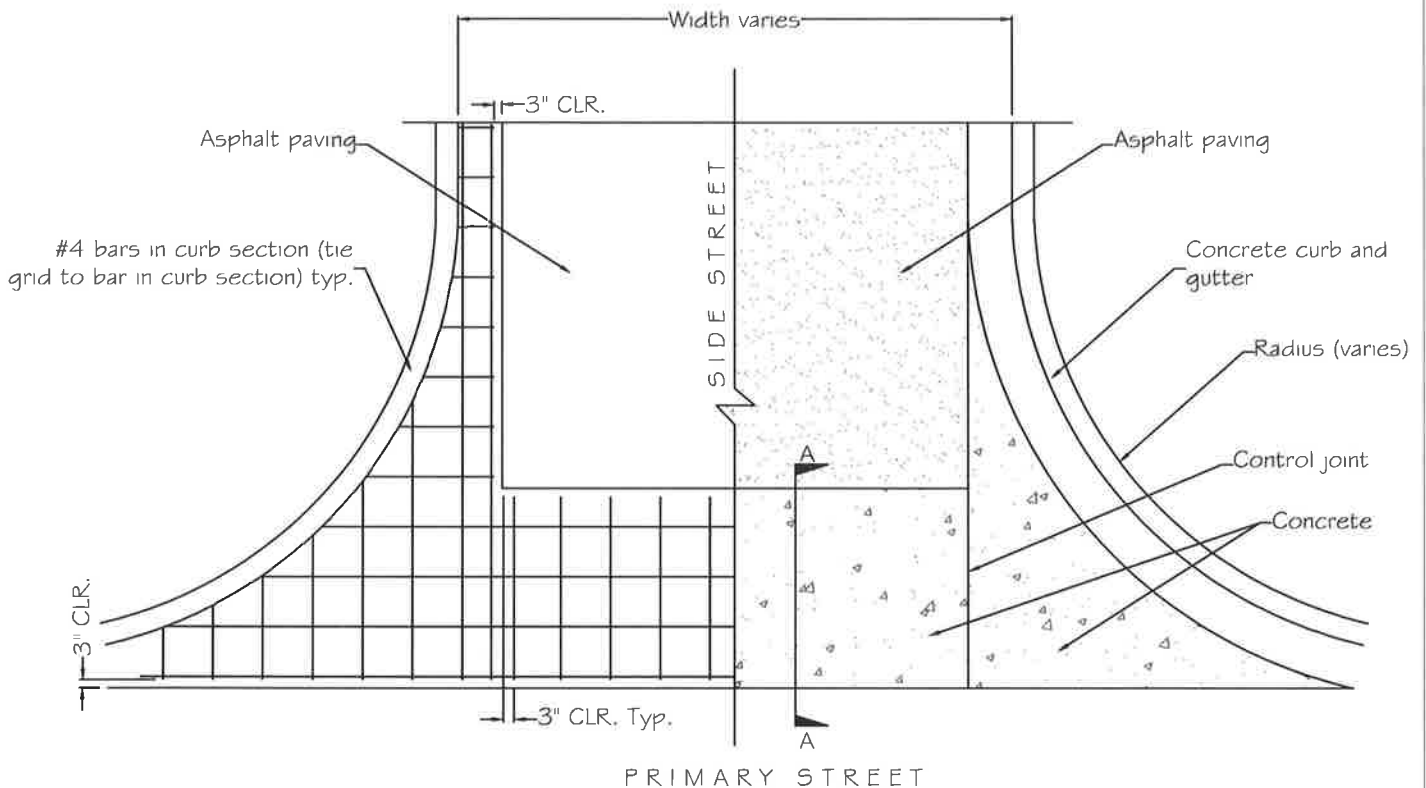

PLAN VIEW

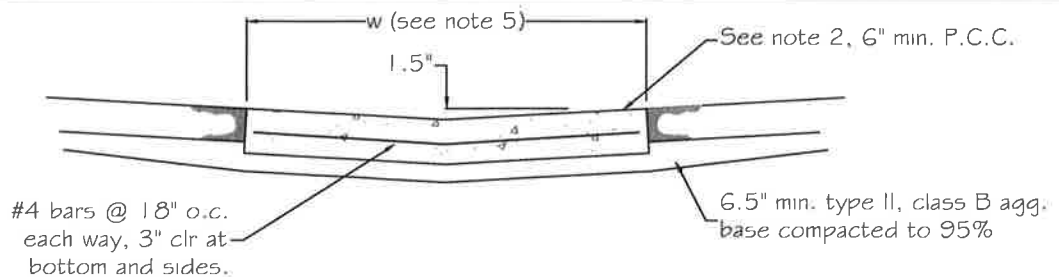

SECTION VIEW

STOREY COUNTY
 PUBLIC WORKS
 100 TOLL ROAD - P.O. BOX 436
 VIRGINIA CITY NV 89440



VALLEY GUTTER DETAIL

For use in apron entryway at street with curb and gutter

STANDARD DETAIL

PROJECT NUMBER
SCALE
N.T.S.
DATE
APR 2020
SHEET
SD-2